


# SITE PLAN

## FINAL CONCEPT




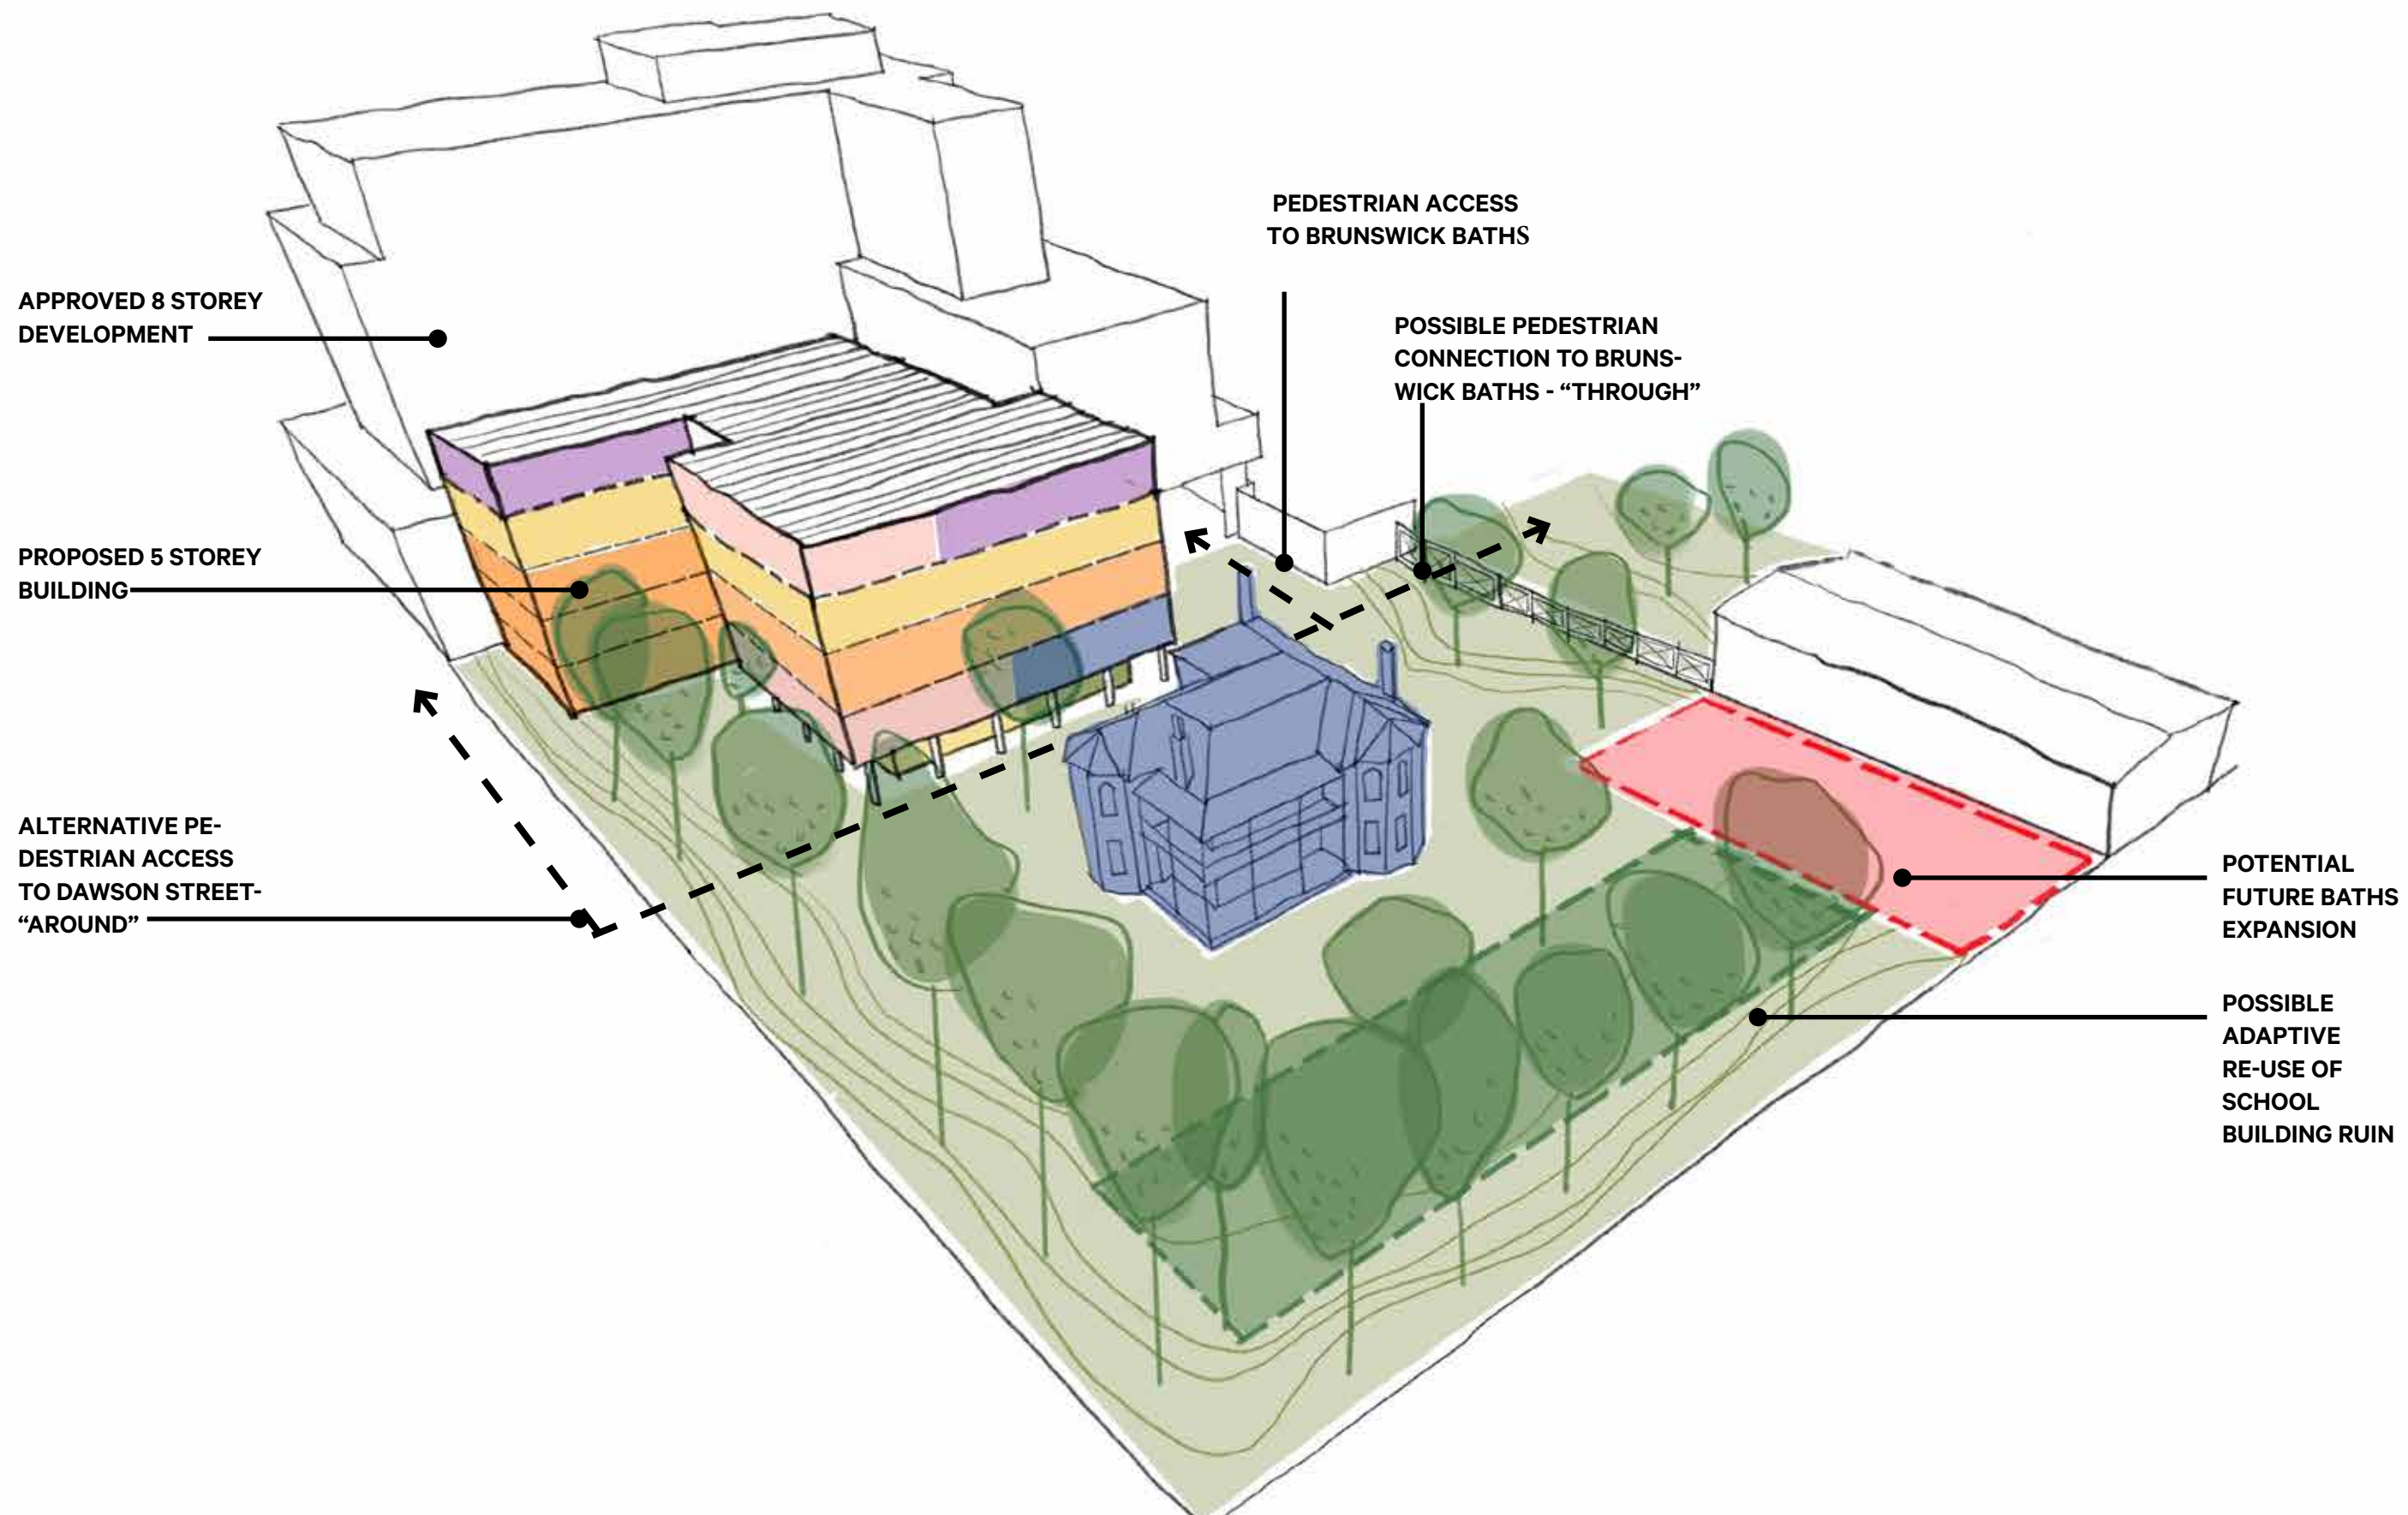

# SITE VIEW

## FINAL CONCEPT



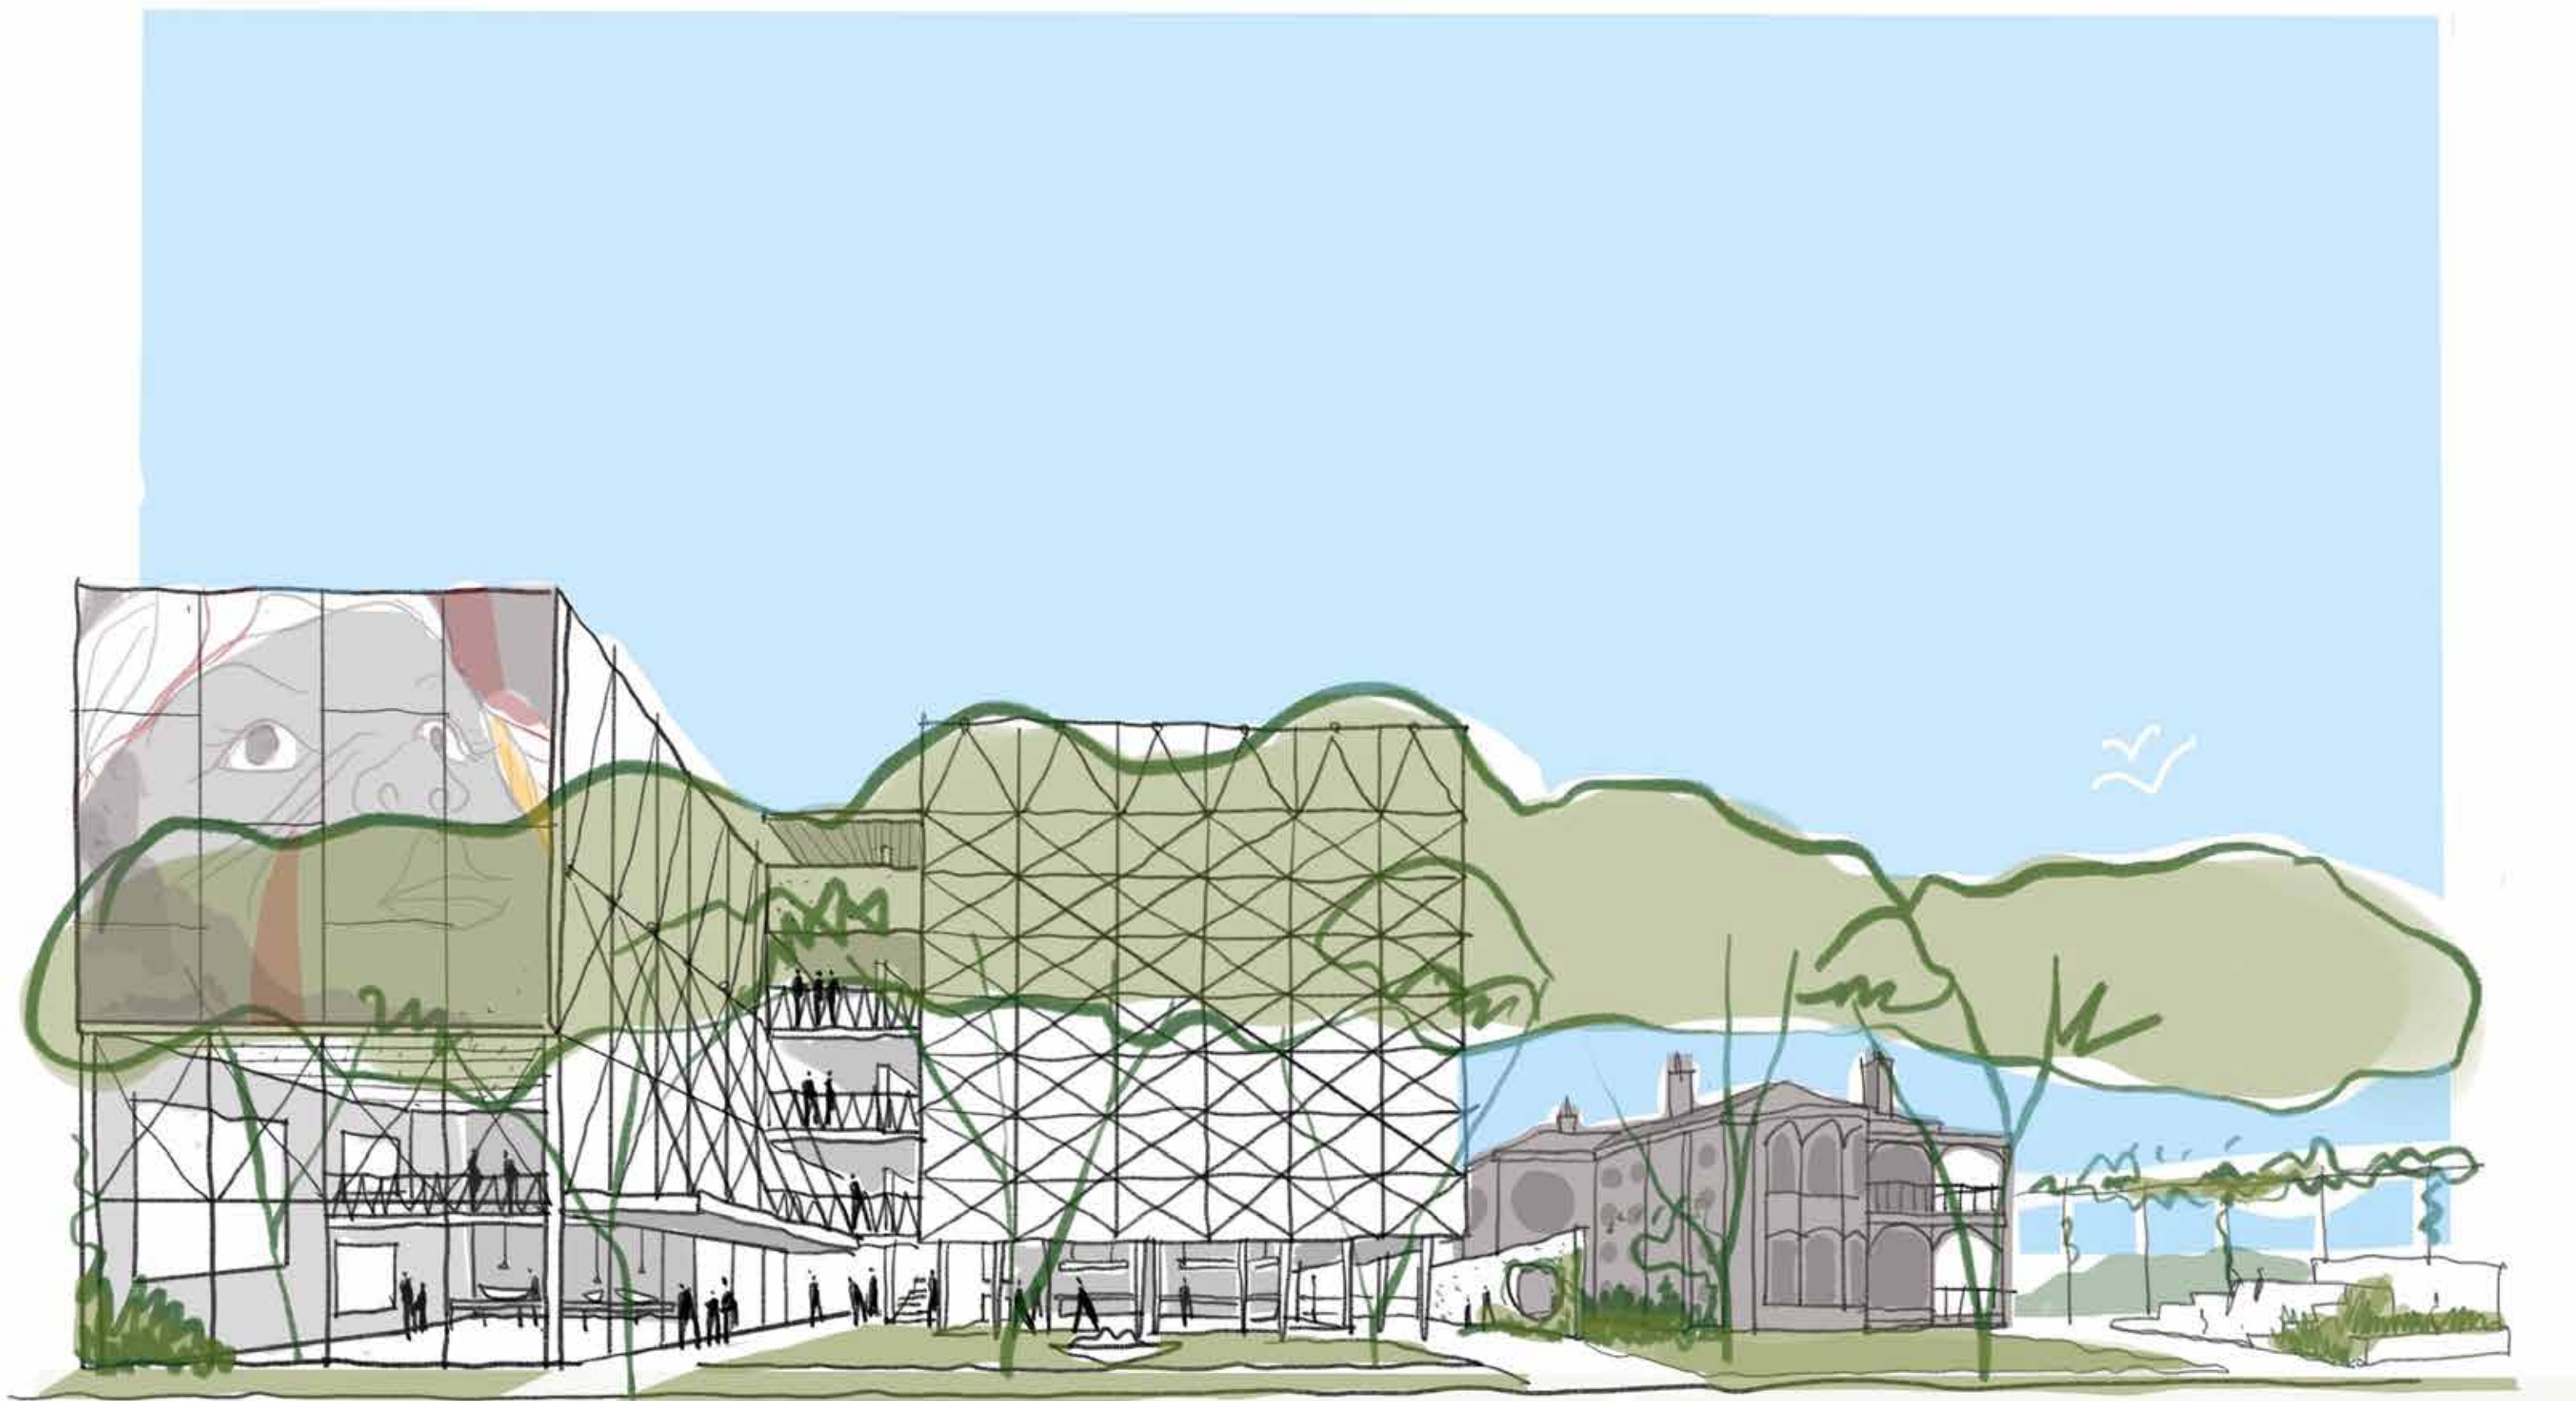

# SAXON STREET VIEW

ARTIST'S IMPRESSION LOOKING WEST - FINAL CONCEPT

**KENNEDY  
NOLAN**

finding  
infinity

**OPENWORK**



**Moreland**  
City Council

2107\_Saxon Street Redevelopment